



CALLE GENERAL CHINCHILLA

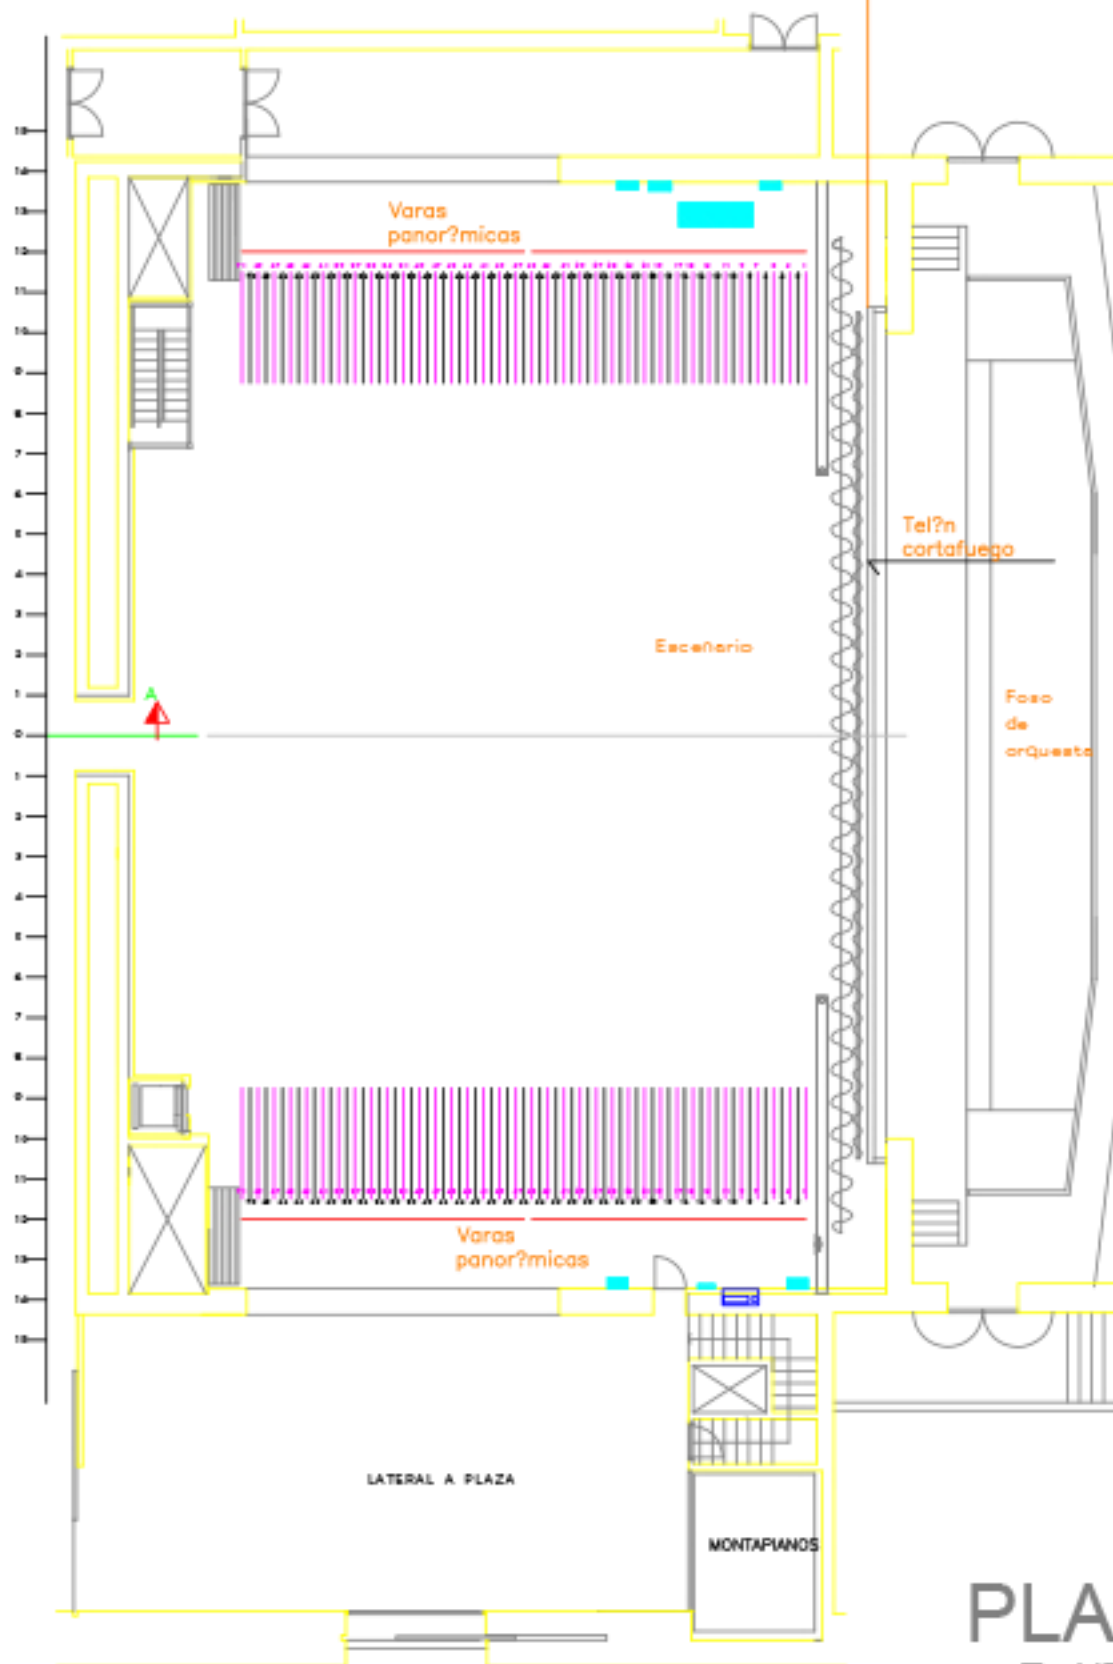

ELEMENTO	VALOR	COMENTARIO
VARA 01	1.00	VARA 01
VARA 02	1.00	VARA 02
VARA 03	1.00	VARA 03
VARA 04	1.00	VARA 04
VARA 05	1.00	VARA 05
VARA 06	1.00	VARA 06
VARA 07	1.00	VARA 07
VARA 08	1.00	VARA 08
VARA 09	1.00	VARA 09
VARA 10	1.00	VARA 10
VARA 11	1.00	VARA 11
VARA 12	1.00	VARA 12
VARA 13	1.00	VARA 13
VARA 14	1.00	VARA 14
VARA 15	1.00	VARA 15
VARA 16	1.00	VARA 16
VARA 17	1.00	VARA 17
VARA 18	1.00	VARA 18
VARA 19	1.00	VARA 19
VARA 20	1.00	VARA 20
VARA 21	1.00	VARA 21
VARA 22	1.00	VARA 22
VARA 23	1.00	VARA 23
VARA 24	1.00	VARA 24
VARA 25	1.00	VARA 25
VARA 26	1.00	VARA 26
VARA 27	1.00	VARA 27
VARA 28	1.00	VARA 28
VARA 29	1.00	VARA 29
VARA 30	1.00	VARA 30
VARA 31	1.00	VARA 31
VARA 32	1.00	VARA 32
VARA 33	1.00	VARA 33
VARA 34	1.00	VARA 34
VARA 35	1.00	VARA 35
VARA 36	1.00	VARA 36
VARA 37	1.00	VARA 37
VARA 38	1.00	VARA 38
VARA 39	1.00	VARA 39
VARA 40	1.00	VARA 40
VARA 41	1.00	VARA 41
VARA 42	1.00	VARA 42
VARA 43	1.00	VARA 43
VARA 44	1.00	VARA 44
VARA 45	1.00	VARA 45
VARA 46	1.00	VARA 46
VARA 47	1.00	VARA 47
VARA 48	1.00	VARA 48
VARA 49	1.00	VARA 49
VARA 50	1.00	VARA 50
VARA 51	1.00	VARA 51
VARA 52	1.00	VARA 52
VARA 53	1.00	VARA 53
VARA 54	1.00	VARA 54
VARA 55	1.00	VARA 55
VARA 56	1.00	VARA 56
VARA 57	1.00	VARA 57
VARA 58	1.00	VARA 58
VARA 59	1.00	VARA 59
VARA 60	1.00	VARA 60
VARA 61	1.00	VARA 61
VARA 62	1.00	VARA 62
VARA 63	1.00	VARA 63
VARA 64	1.00	VARA 64
VARA 65	1.00	VARA 65
VARA 66	1.00	VARA 66
VARA 67	1.00	VARA 67
VARA 68	1.00	VARA 68
VARA 69	1.00	VARA 69
VARA 70	1.00	VARA 70
VARA 71	1.00	VARA 71
VARA 72	1.00	VARA 72
VARA 73	1.00	VARA 73
VARA 74	1.00	VARA 74
VARA 75	1.00	VARA 75
VARA 76	1.00	VARA 76
VARA 77	1.00	VARA 77
VARA 78	1.00	VARA 78
VARA 79	1.00	VARA 79
VARA 80	1.00	VARA 80
VARA 81	1.00	VARA 81
VARA 82	1.00	VARA 82
VARA 83	1.00	VARA 83
VARA 84	1.00	VARA 84
VARA 85	1.00	VARA 85
VARA 86	1.00	VARA 86
VARA 87	1.00	VARA 87
VARA 88	1.00	VARA 88
VARA 89	1.00	VARA 89
VARA 90	1.00	VARA 90
VARA 91	1.00	VARA 91
VARA 92	1.00	VARA 92
VARA 93	1.00	VARA 93
VARA 94	1.00	VARA 94
VARA 95	1.00	VARA 95
VARA 96	1.00	VARA 96
VARA 97	1.00	VARA 97
VARA 98	1.00	VARA 98
VARA 99	1.00	VARA 99
VARA 100	1.00	VARA 100

PLANTA
E: 1/200

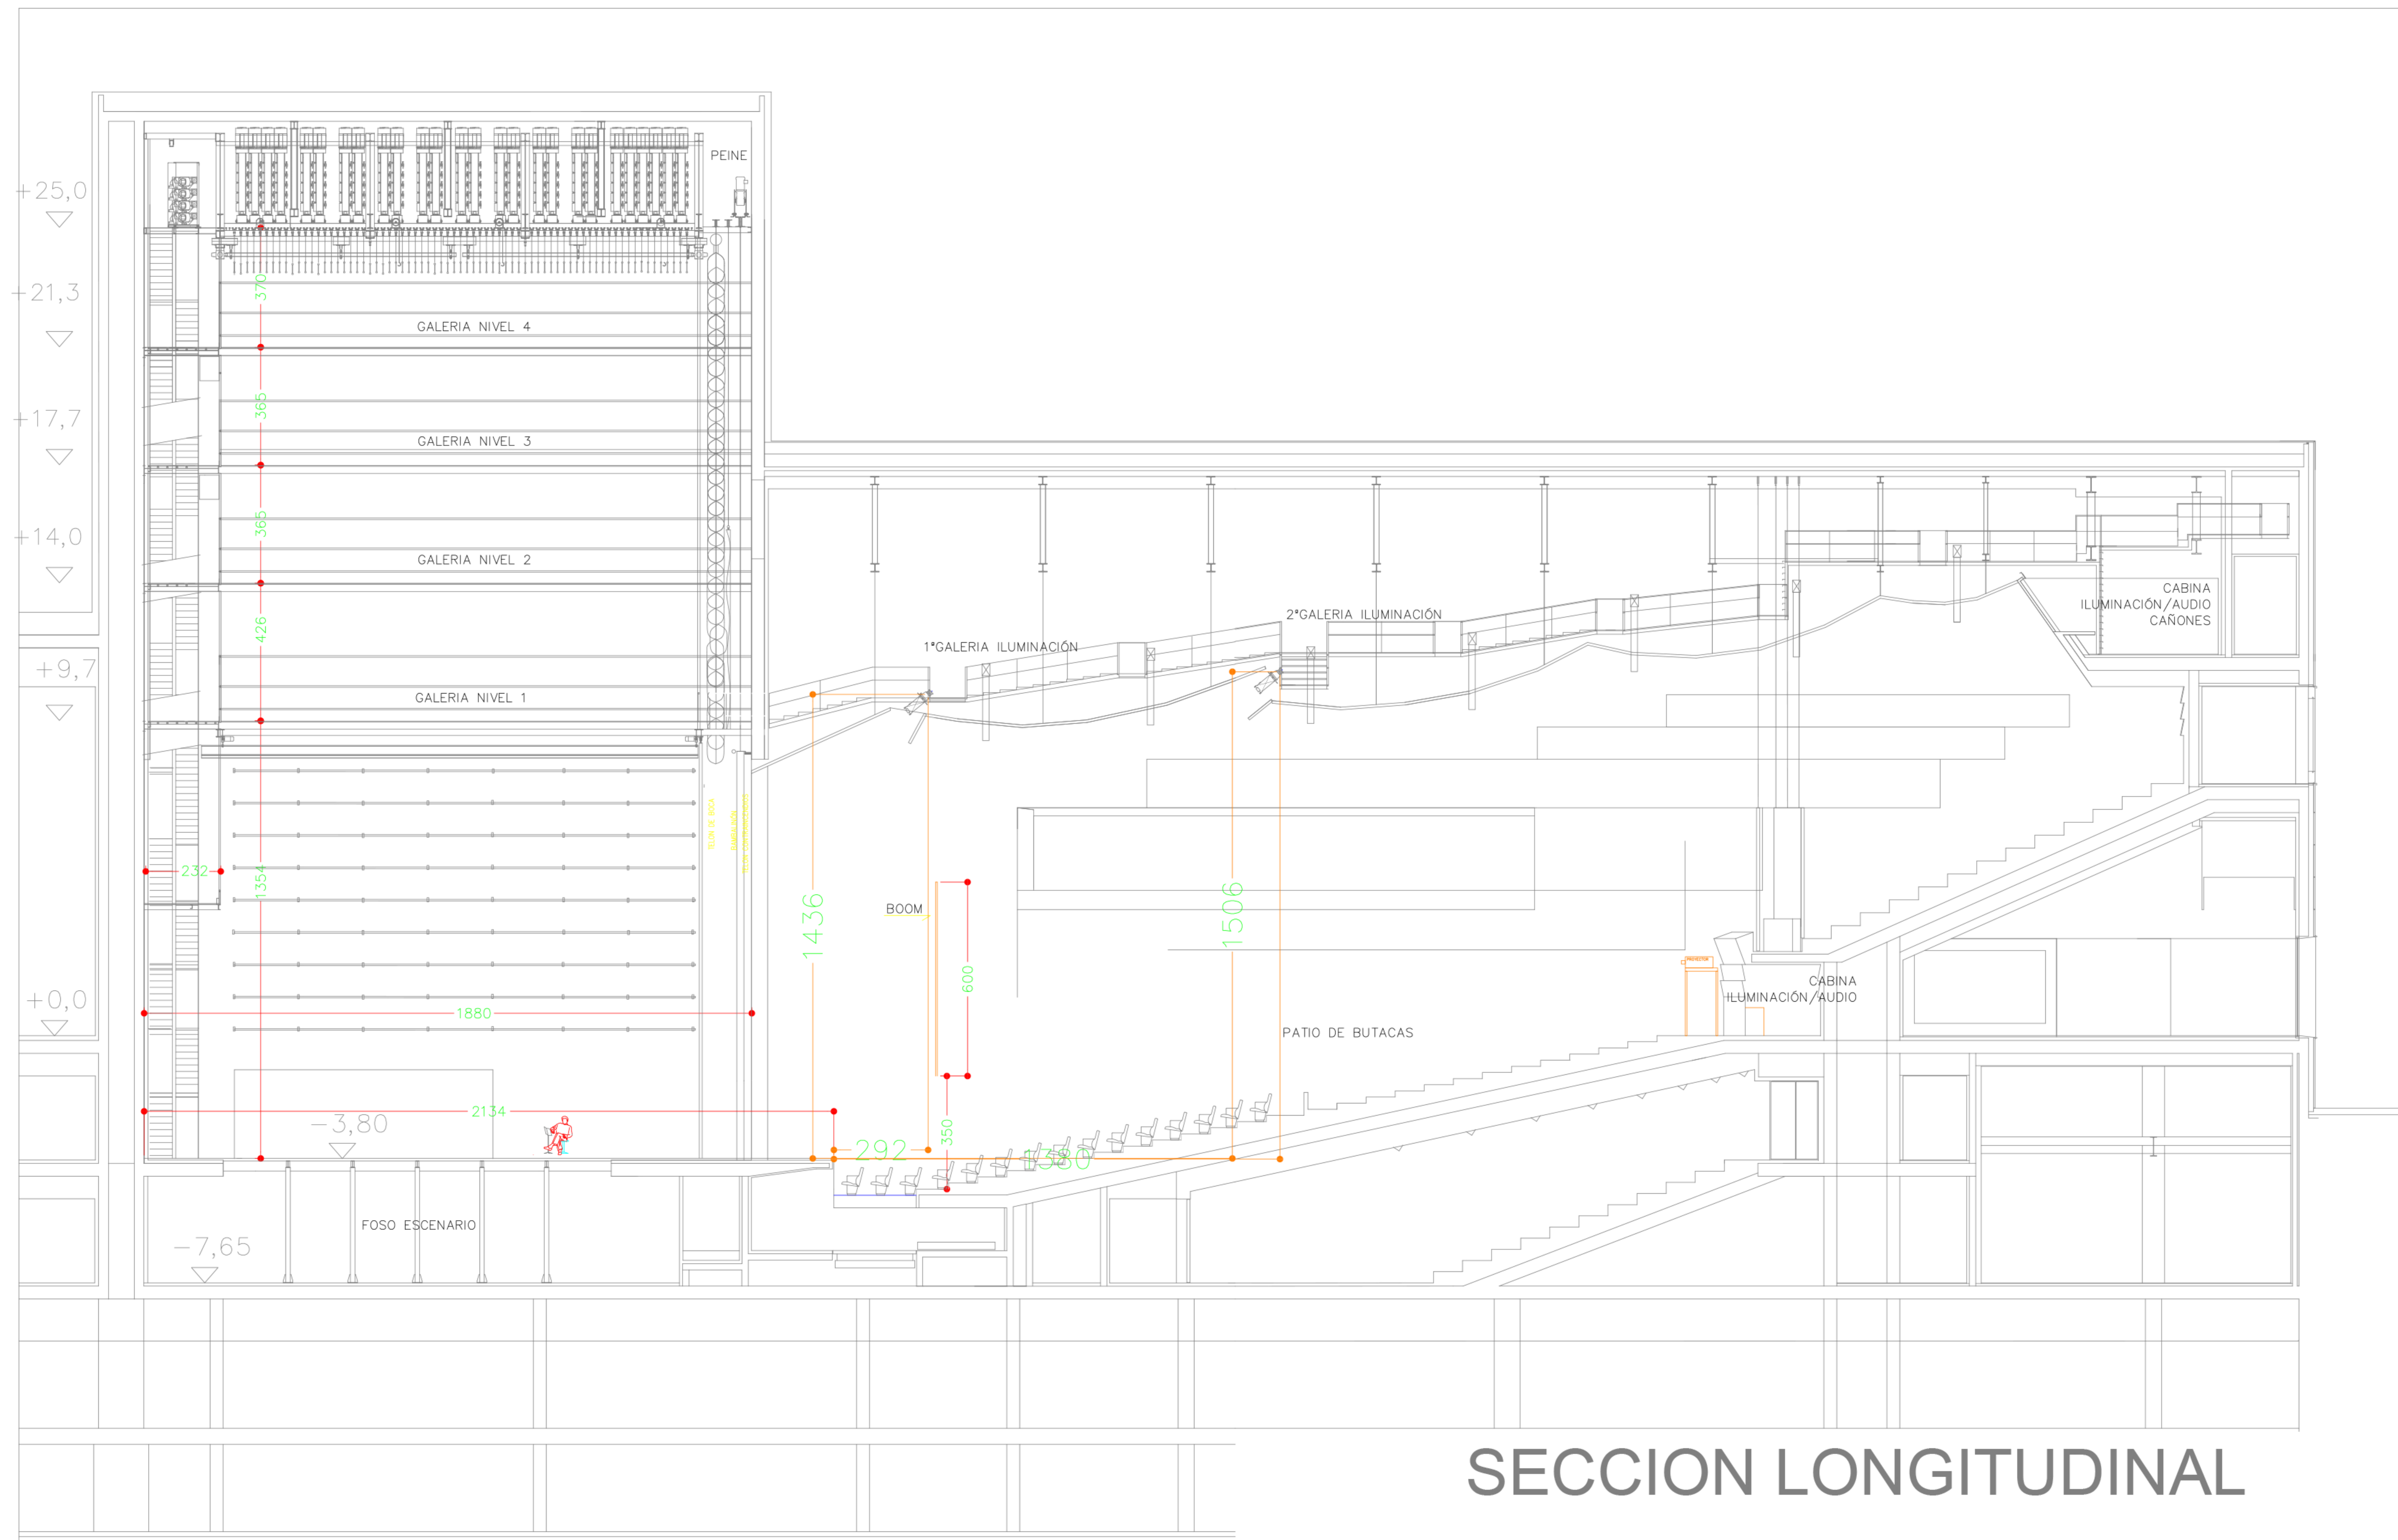

SECCION LONGITUDINAL